


**Bedroom Type Legend**

	Ground	1st Floor	2nd Floor	3rd Floor	Total
Bedroom Types	No of Rooms	No of Rooms	No of Rooms	No of Rooms	Number of Rooms
Double Shower room	65.5%	6	17	17	17
Family room	19.5%	2	5	5	17
Future Accessible / Family	5%	1	1	1	4
Accessible room	10%	3	2	2	9
<b>Total No. rooms</b>		<b>12</b>	<b>25</b>	<b>25</b>	<b>87</b>

Copyright JWA Architects Limited  
Do not scale

A 24.01.20 CLIENT REVISIONS. MRK  
B 24.01.20 CLIENT REVISIONS. MRK  
C 29.01.20 CLIENT REVISIONS. MRK

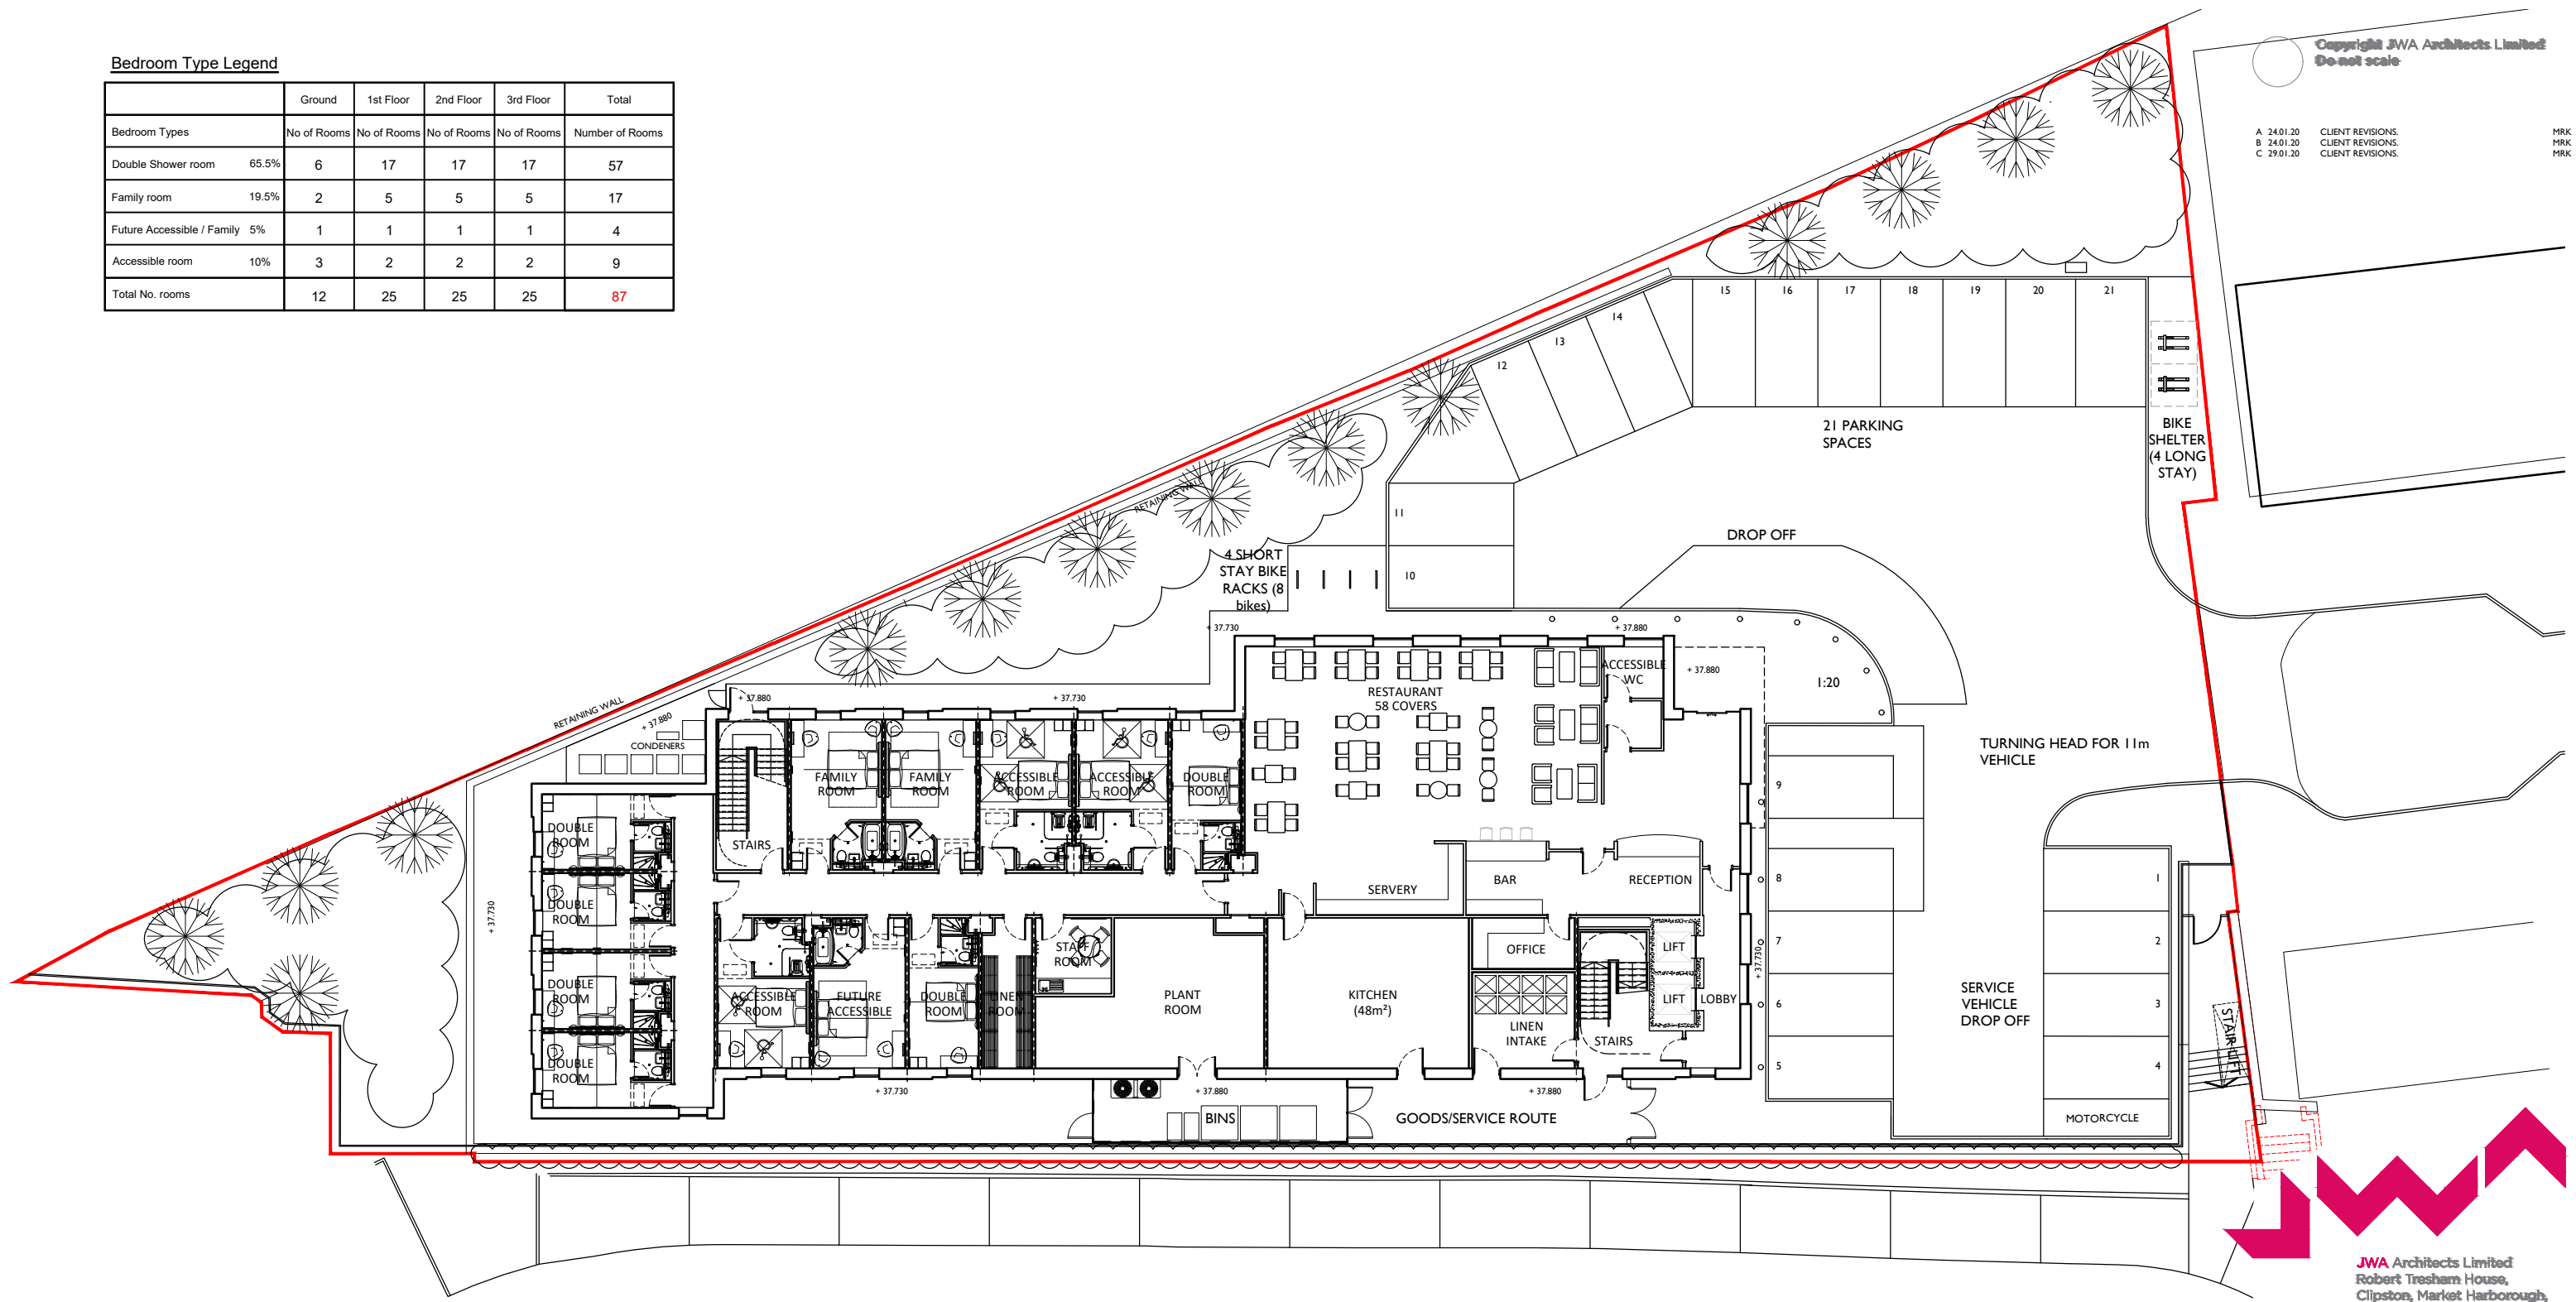

JWA Architects Limited  
Robert Tresham House,  
Clipston, Market Harborough,  
Leicestershire LE16 9RZ

T +44 (0) 1858 525343  
F +44 (0) 1858 525527  
E office@jwa-architects.co.uk  
W www.jwa-architects.co.uk


Client: TRAVELODGE

Project: PROPOSED TRAVELODGE  
EAGLE HOUSE  
SOUTH RUISLIP

Drawing: PROPOSED GROUND FLOOR PLAN

Purpose: PLANNING Date: 21.01.20  
Scale: 1:250 @ A3 Drawn: MRK  
Dwg. No: J9216 - 10 Revision: C

**PLANNING**

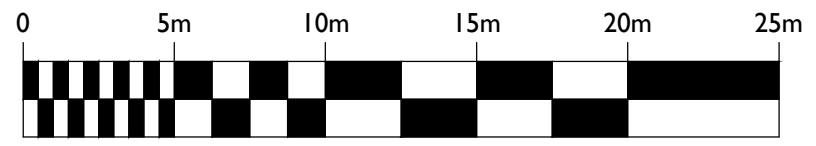

A Proposed Ground Floor Plan  
10 1:250@A3